


Cheswick Place Commercial Lot Grading Plan

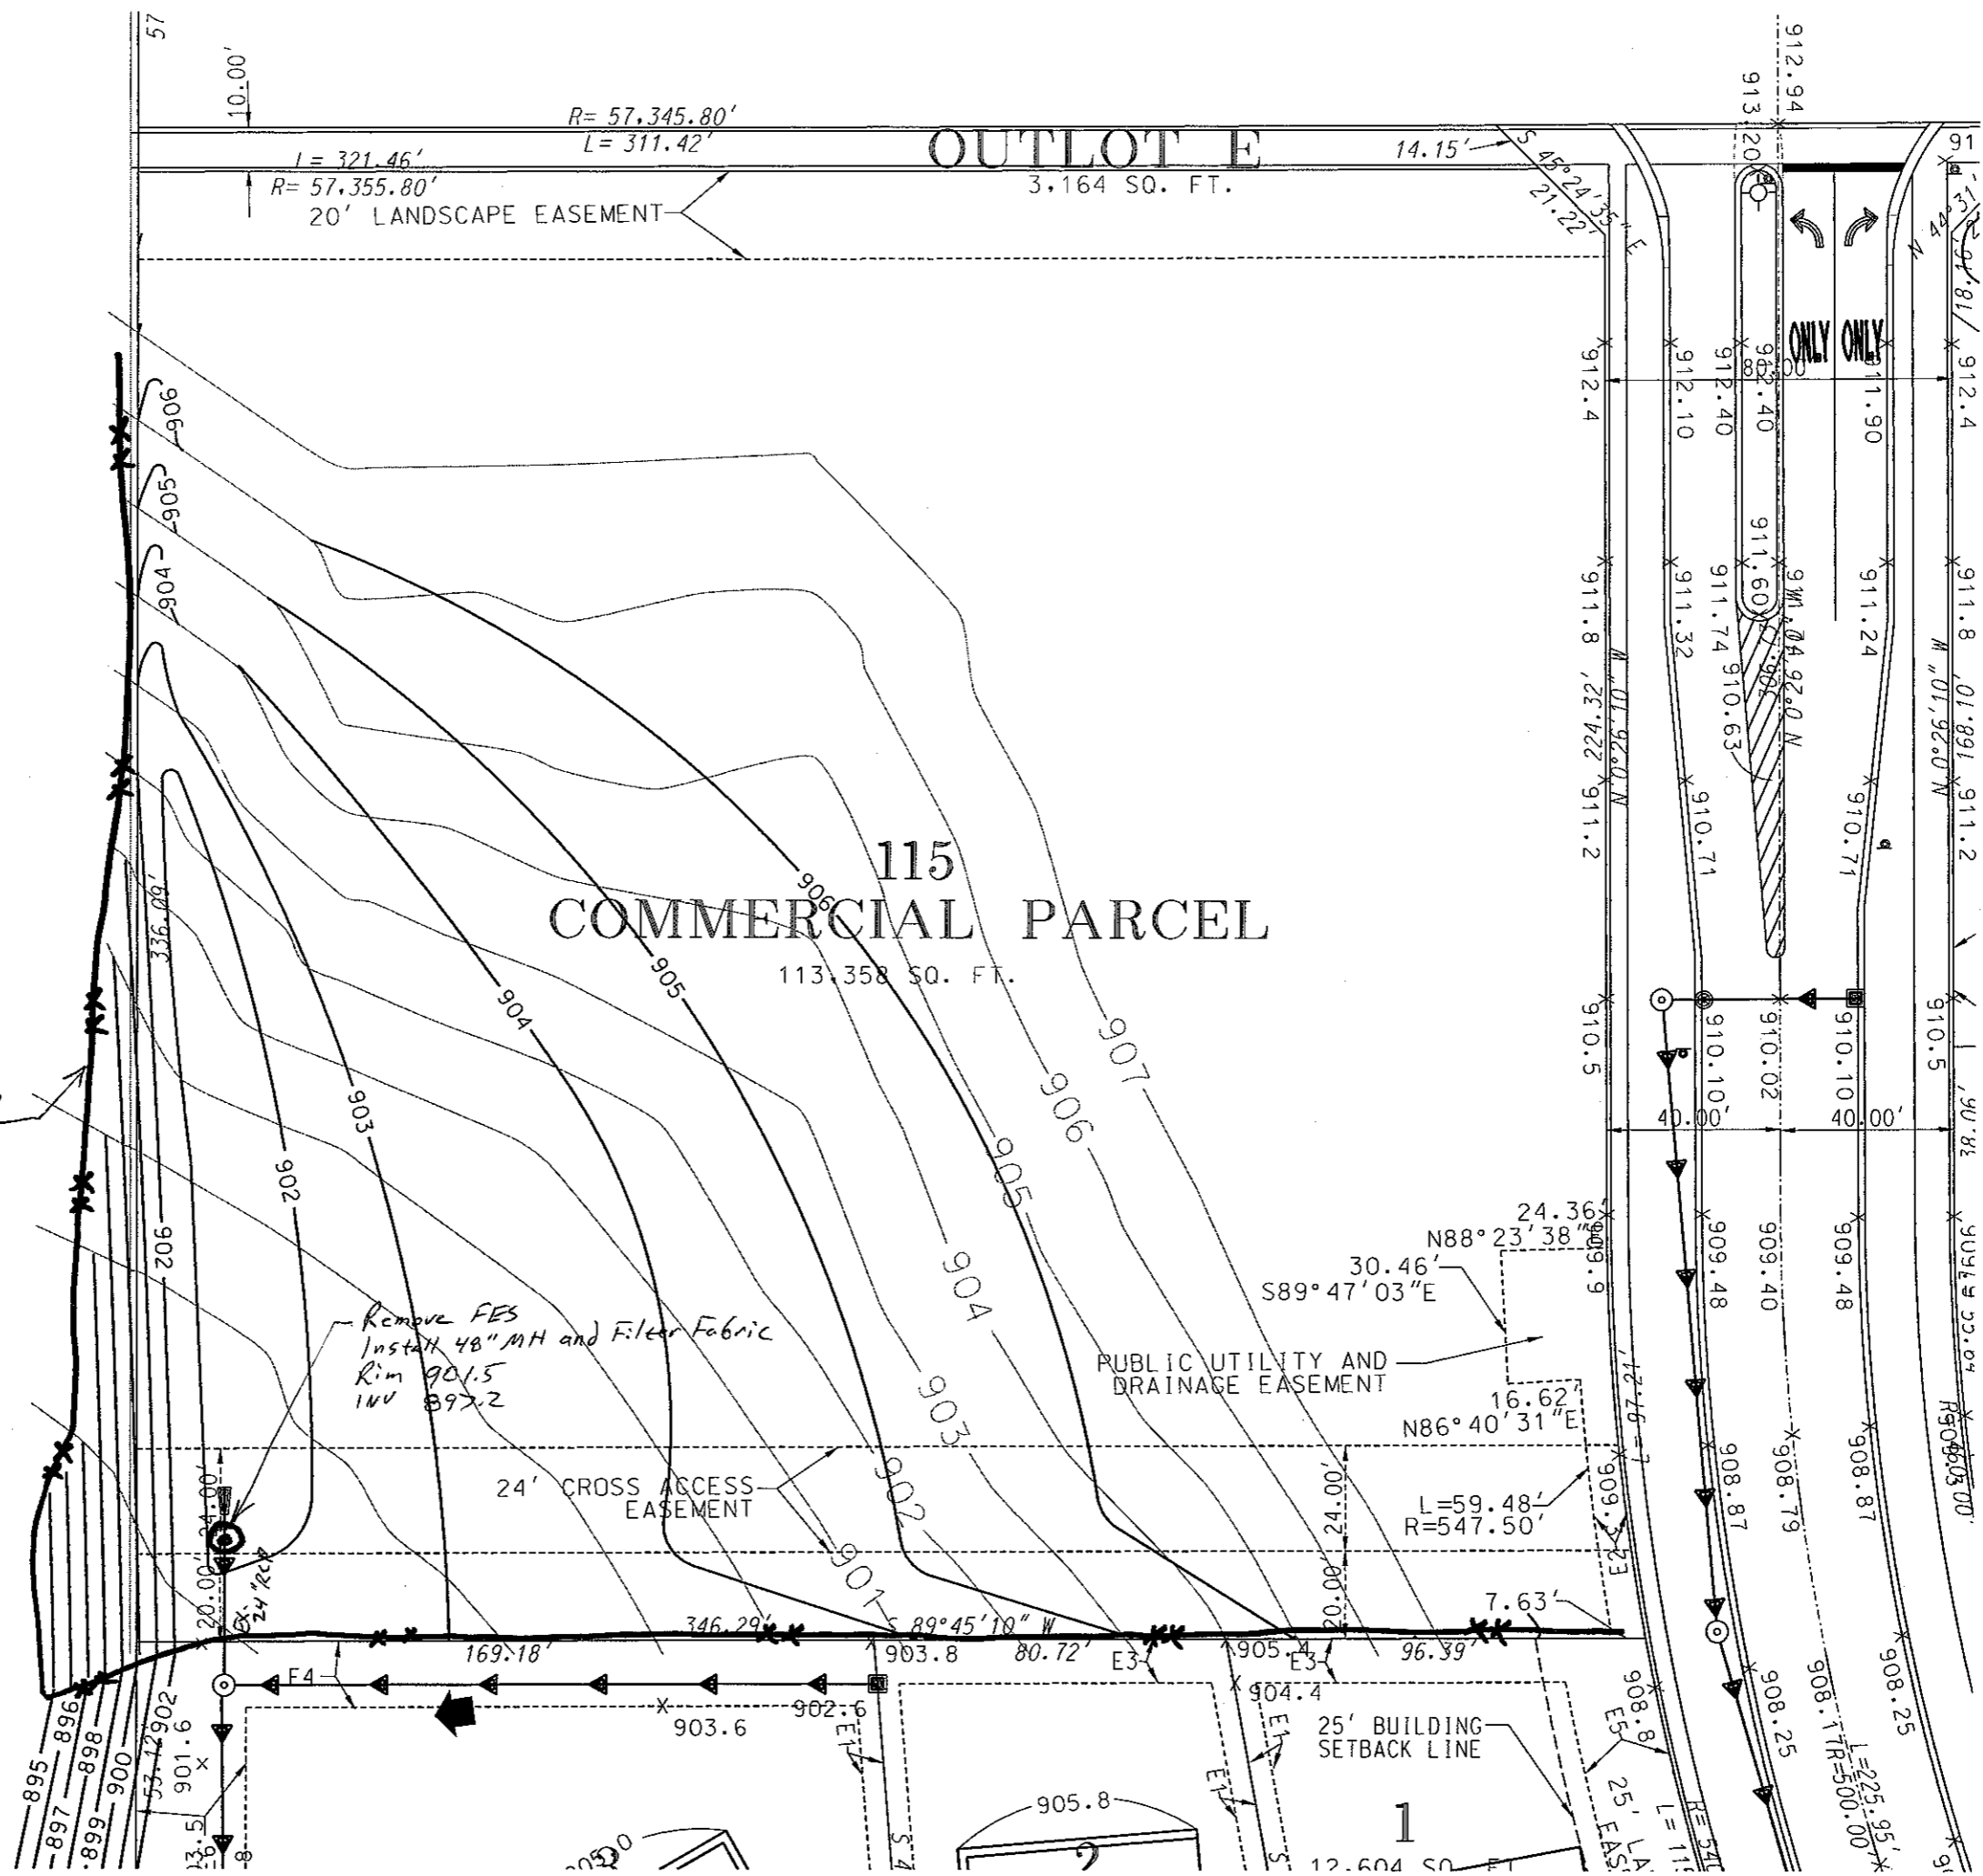

1" = 40' N ↑

MACKIE CONSULTANTS, LLC
 9575 WEST HIGGINS ROAD, SUIT 500, ROSEMONT, IL 60018
 847-696-1400 847-696-1410-FAX

ENGINEERS PLANNERS SURVEYORS

10-25-10